




COMMON COMPONENTS

Z/ZA163-E-SC

15 [381] DIAMETER COMBINATION MAIN ROOF AND OVERFLOW DRAIN
W/ STATIC EXTENSION AND SECONDARY CLAMP COLLAR

Dimensional data (inches and [mm]) are subject to manufacturing tolerances and change without notice.

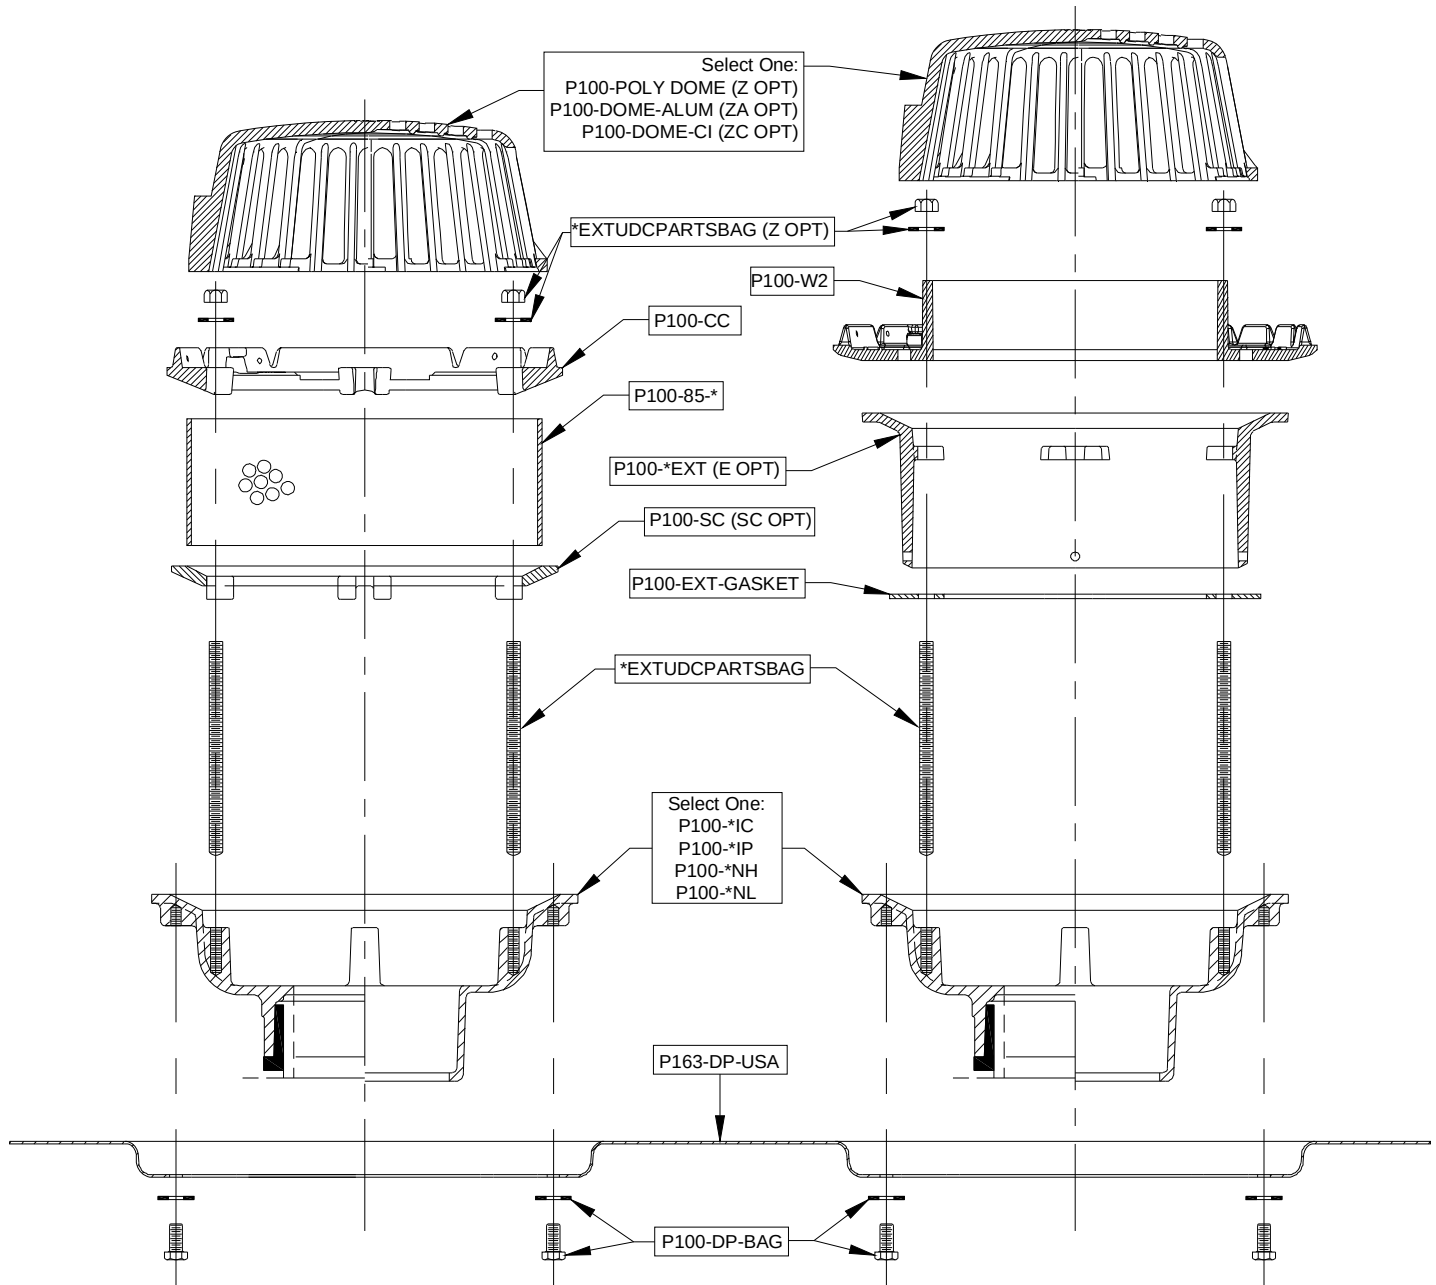

* Size determined by customer

Zurn Industries, LLC | Specification Drainage Operation

1801 Pittsburgh Avenue, Erie, PA U.S.A. 16502 · Ph. 855-663-9876, Fax 814-454-7929

In Canada | **Zurn Industries Limited**

3544 Nashua Drive, Mississauga, Ontario L4V 1L2 · Ph. 905-405-8272, Fax 905-405-1292

www.zurn.com

Rev. -

Date: 08/16/18

C.N. No. 140439

Form # RD127

Sheet 1 of 2


COMMON COMPONENTS

Z164-SS-84-85



15 [381] DIAMETER COMINATION MAIN ROOF AND OVERFLOW DRAIN W/
STAINLESS STEEL MESH SCREEN, PERFORATED GRAVEL GUARD, AND
PERFORATED EXTENSION

Dimensional data (inches and [mm]) are subject to manufacturing tolerances and change without notice.

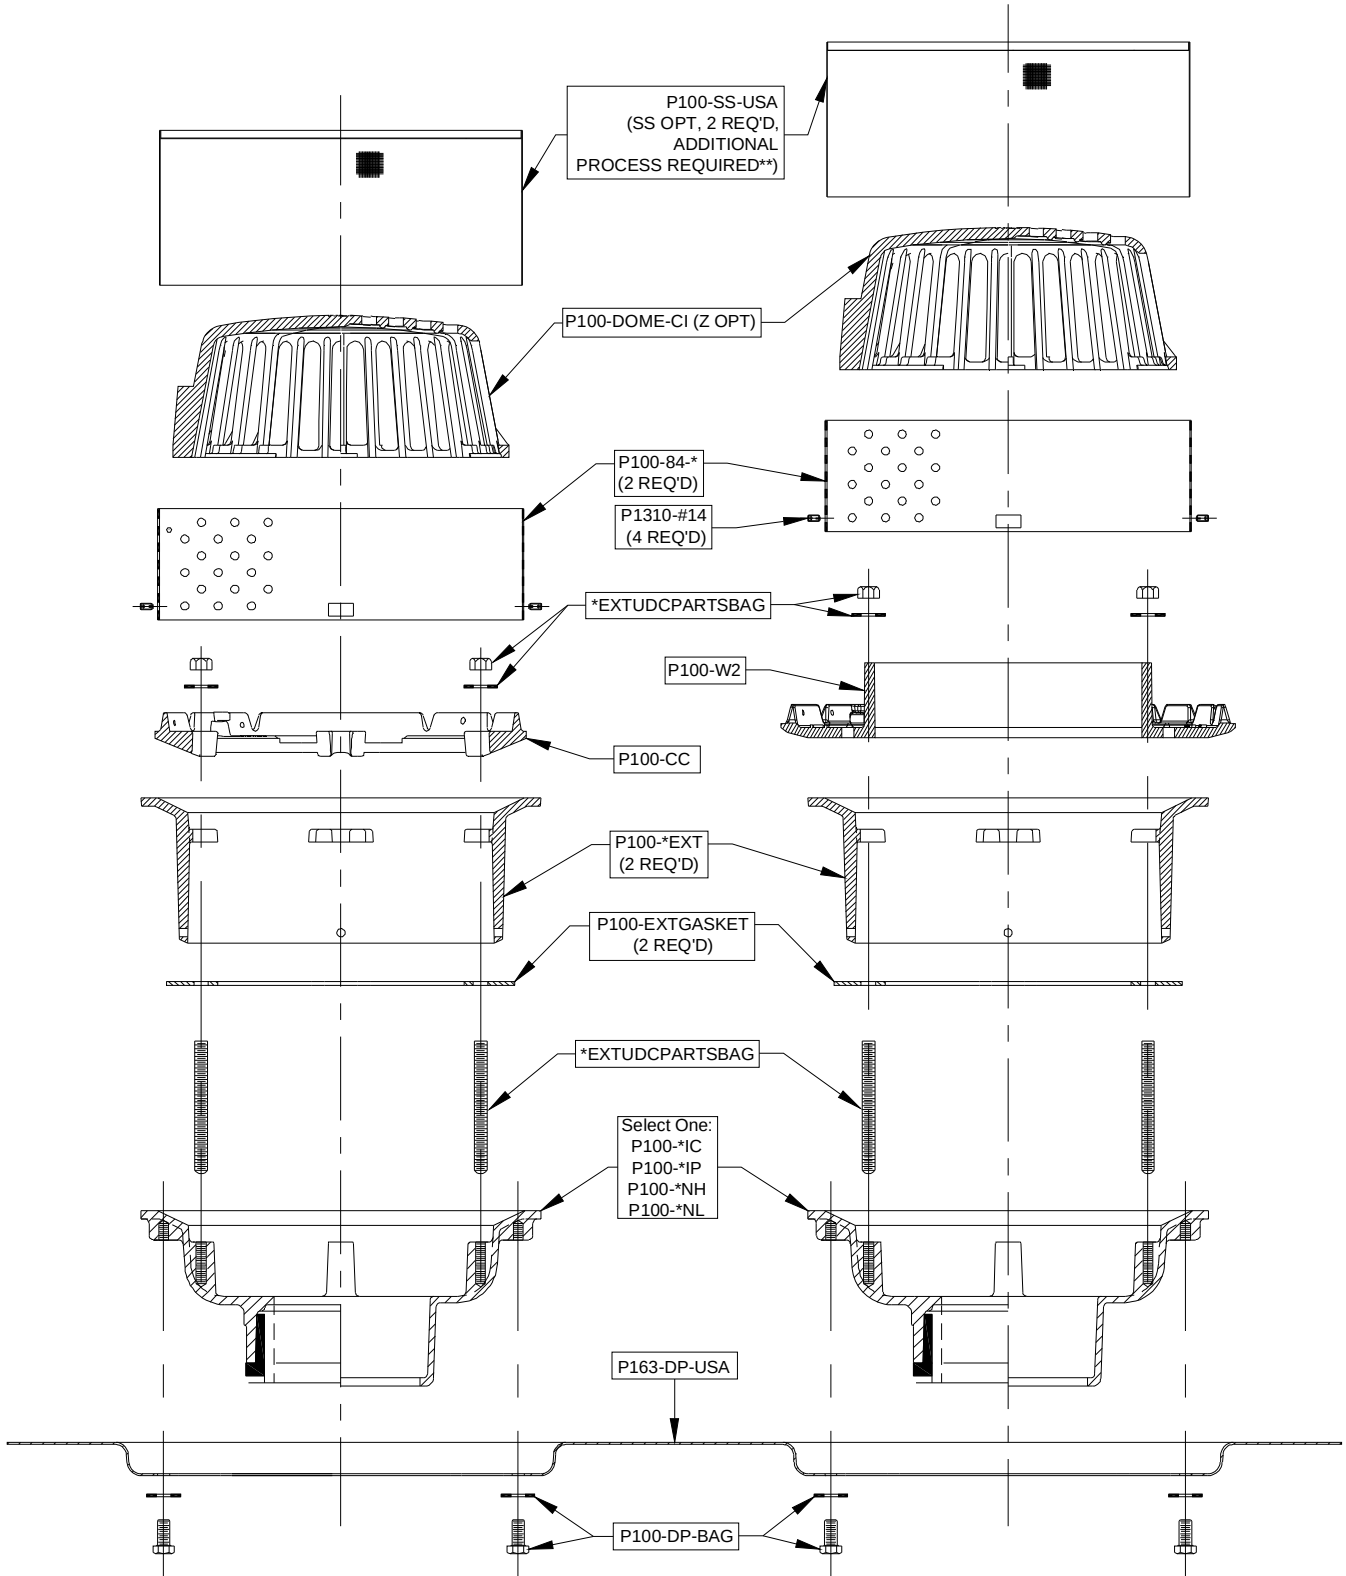

* Size determined by customer