




NOTES:

1. FOR GRAVITY APPLICATIONS ONLY.
2. ALL PROCEPTOR UNITS ARE MANUFACTURED WITH FIBERGLASS REINFORCED PLASTICS. PHYSICAL CHARACTERISTICS AND THICKNESS: POLYESTER RESIN AND E GLASS MINIMUM THICKNESS 1/4" WALL AND 3/8" TOP AND BOTTOM BOWLS.
3. ALL PROCEPTOR UNITS ARE TO BE INSTALLED IN ACCORDANCE WITH THE MANUFACTURERS INSTALLATION INSTRUCTION.
4. STANDARD PIPING IS SCH. 40 PVC.
5. GMC/OMC 500 - 3000 UNITS COME STANDARD WITH 4" INLET AND OUTLET (OTHER PIPE SIZE OPTIONS AVAILABLE ON REQUEST).
6. EXTENSION COLLAR TO BE ORDERED TO MEET FINISHED GRADE, CUT ON SITE FOR FINAL ADJUSTMENT AND CAULKED WITH SIKAFLEX BY CONTRACTOR FOR WATERTIGHT SEAL.
7. COVERS AVAILABLE FOR H2O TRAFFIC LOADING, PEDESTRIAN LOADING OR ABOVE GROUND INSTALLATION.
8. CONSULT GREEN TURTLE FOR OTHER SIZES.
9. 30 YEAR WARRANTY AGAINST LEAKS, AND STRUCTURAL FAILURE.
10. U.S. PATENT #5,746,912; CDN PATENT #2,195,822

SPECIFICATIONS

PIPE SIZE: 4 INCH PVC SCH 40
 INSTALLATION: ABOVE GROUND
 ACCESSWAY SIZE: 24 INCHES

OPTIONS

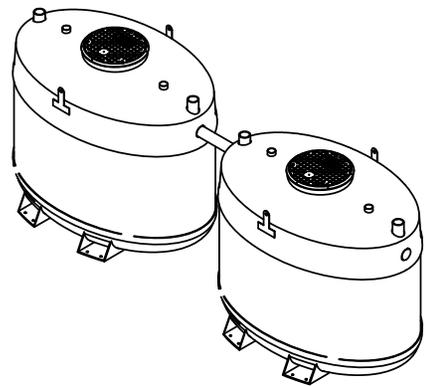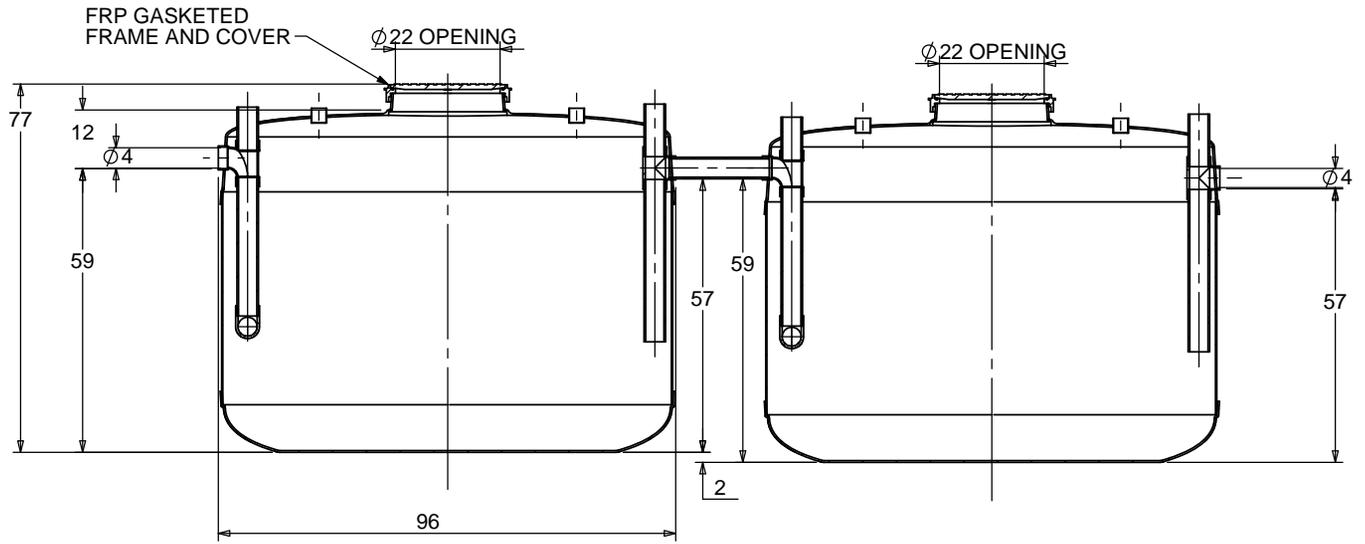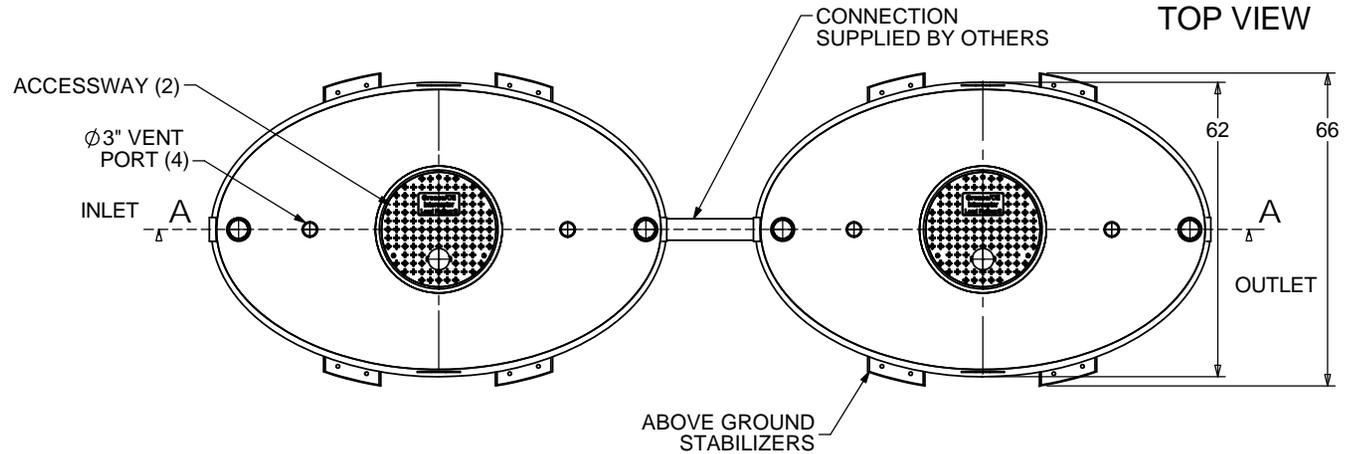

SECTION A-A

TOTAL WET VOLUME: 2000 GAL
 MAX. OIL CAPACITY: 1154 GAL
 MAX SOLIDS CAPACITY: 589 GAL

CONSULT LOCAL AUTHORITIES FOR MINIMUM SIZE OF SEPARATORS

TITLE: PROCEPTOR® OIL SEPARATOR OMC 2000(2)		REV	DATE	DRAWN
		1		
		2		
		3	JUNE 03, 2005	L. SIMKINS
		4	JANUARY 4, 2007	L. SIMKINS
		5	NOVEMBER 09, 2009	L. SIMKINS
		6	MARCH 1, 2012	L. SIMKINS
		7	FEB. 22, 2013	
		8	SEPT. 09, 2014	
		9	APRIL 12, 2016	
		10	MAY 02, 2017	
PROJECT: WO:		DRAWN BY: F. CHANDLER		
NOTES:		DRAWN DATE 9/14/04		



SIZE	DWG. NO.	REV.
A	OMC 2000(2)	10
SCALE:1:40	DO NOT SCALE DRAWING	SHEET 1 OF 1