

# EHT 500, 750, 1000, 1300, 1500 INSTALLATION DRAWING

## NOTES:

- REFER TO INSTALLATION PROCEDURE AND INSTALLATION CHECKLIST.
- PROCEPTOR SEPARATORS MUST BE INSTALLED IN ACCORDANCE WITH ALL RELEVANT FEDERAL, PROVINCIAL/STATE, AND LOCAL CODES INCLUDING LOCAL PLUMBING CODE.
- US PATENT # 5,746,912; CDN PATENT # 2,195,822

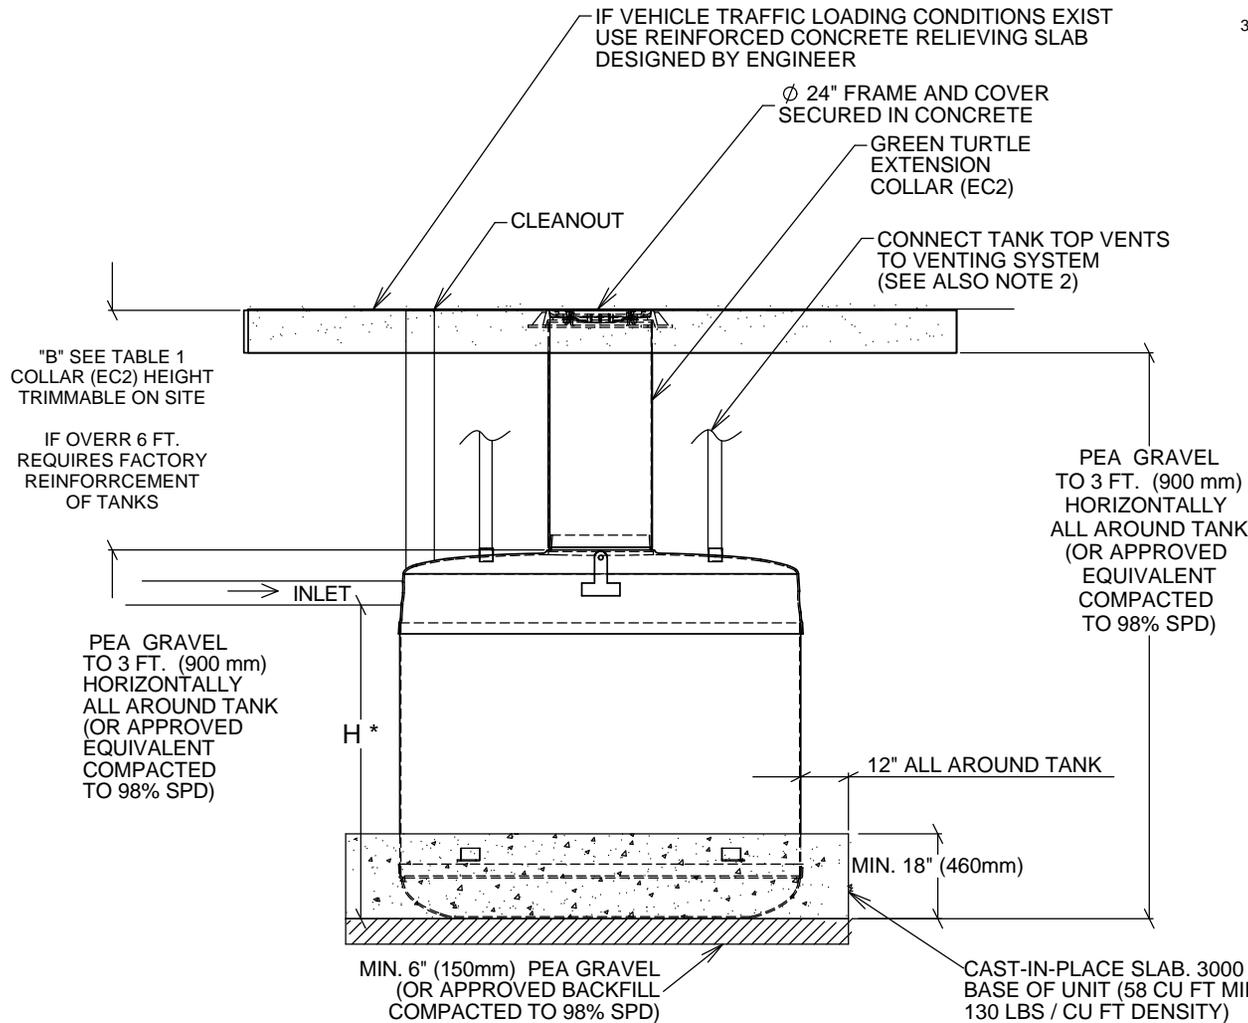


TABLE 2

| TANK MODEL | INLET INVERT TO TANK BOTTOM (H*) | DRY WEIGHT OF TANK |
|------------|----------------------------------|--------------------|
| EHT 500    | 32"                              | 500 lbs            |
| EHT 750    | 45"                              | 575 lbs            |
| EHT 1000   | 59"                              | 650 lbs            |
| EHT 1300   | 74"                              | 745 lbs            |
| EHT 1500   | 85"                              | 805 lbs            |

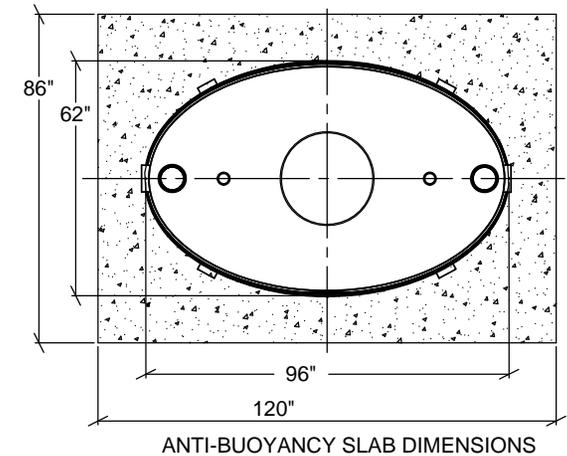


TABLE 1

| BURIAL DEPTH      | B     |
|-------------------|-------|
| Max.              | 6 FT. |
| Min. with Traffic | 18"   |
| Min. no Traffic** | 12"   |

\*\* ESTIMATED MINIMUM SPACE REQUIRED TO FIT VENT ELBOWS UNDER FLOOR

TITLE: PROCEPTOR HOLDING TANK  
INSTALLATION DRAWING FOR  
EHT MODELS 500-1500

ALL DIMENSIONS IN INCHES

PROJECT: WO:

| REV | DATE             | DRAWN      |
|-----|------------------|------------|
| 1   | NOV. 24, 2006    | L. SIMKINS |
| 2   | JANUARY 17, 2008 | L. SIMKINS |
| 3   | OCTOBER 2, 2009  | L. SIMKINS |
| 4   | AUGUST 31, 2010  | L. SIMKINS |
| 5   | JUNE 24, 2013    |            |
| 6   | APRIL 04, 2016   |            |
| 7   | MAY 12, 2017     |            |
| 8   |                  |            |
| 9   |                  |            |
| 10  |                  |            |

DRAWN BY: L. SIMKINS

DRAWN DATE 6/29/6



| SIZE | DWG. NO.             | REV. |
|------|----------------------|------|
| A    | INSTALL EHT 500-1500 | 7    |

SCALE: 1:35 DO NOT SCALE DRAWING SHEET 1 OF 1